


1 DETAIL
SCALE 1"=10"

2 DETAIL
SCALE 1"=10"

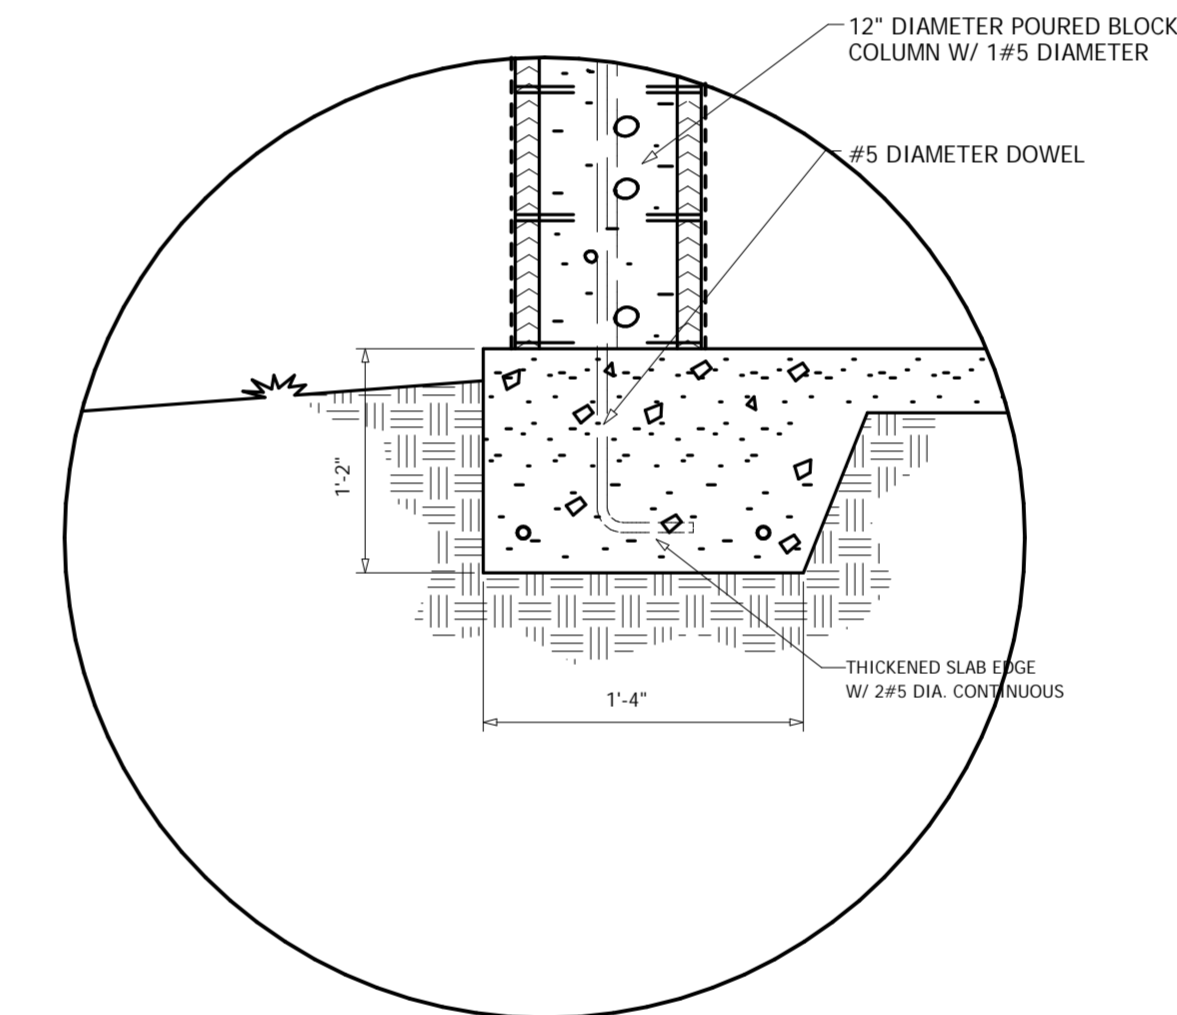

3 DETAIL
SCALE 1"=10"

FOUNDATION PLAN

Scale 1/4" = 1'-0"

This structure has been designed to meet or exceed the 110 M.P.H. 3 second gust wind load requirements of the F.B.C. 2001, with 2002 revisions.

IVAN R. DORY
Professional Engineer
229 NORTH JOHN YOUNG PARKWAY
KISSIMMEE, FLORIDA 34741-4983
(407) 847-8765
Fla. Reg. # 13587
Date: _____ PE # 13587

NEW CONCRETE BLOCK RESIDENCE FOR
KENT CUSTOM HOMES, INC.
FOR EDWARDS, OSCEOLA COUNTY, FLORIDA
JON HOKE, 2718 TROPICAL LAKE DR., KISSIMMEE, FL. 34741
PHONE 1-407-847-7742

| |
|--------------------------|
| DRAWN BY JON HOKE |
| CHECKED BY R.L.S. |
| DRAWING NUMBER 04-021 |
| DATE 5/29/2004 |
| 1 |
| OF 5 SHEETS |