


DETAIL - 1
SCALE 1" = 1'-0"

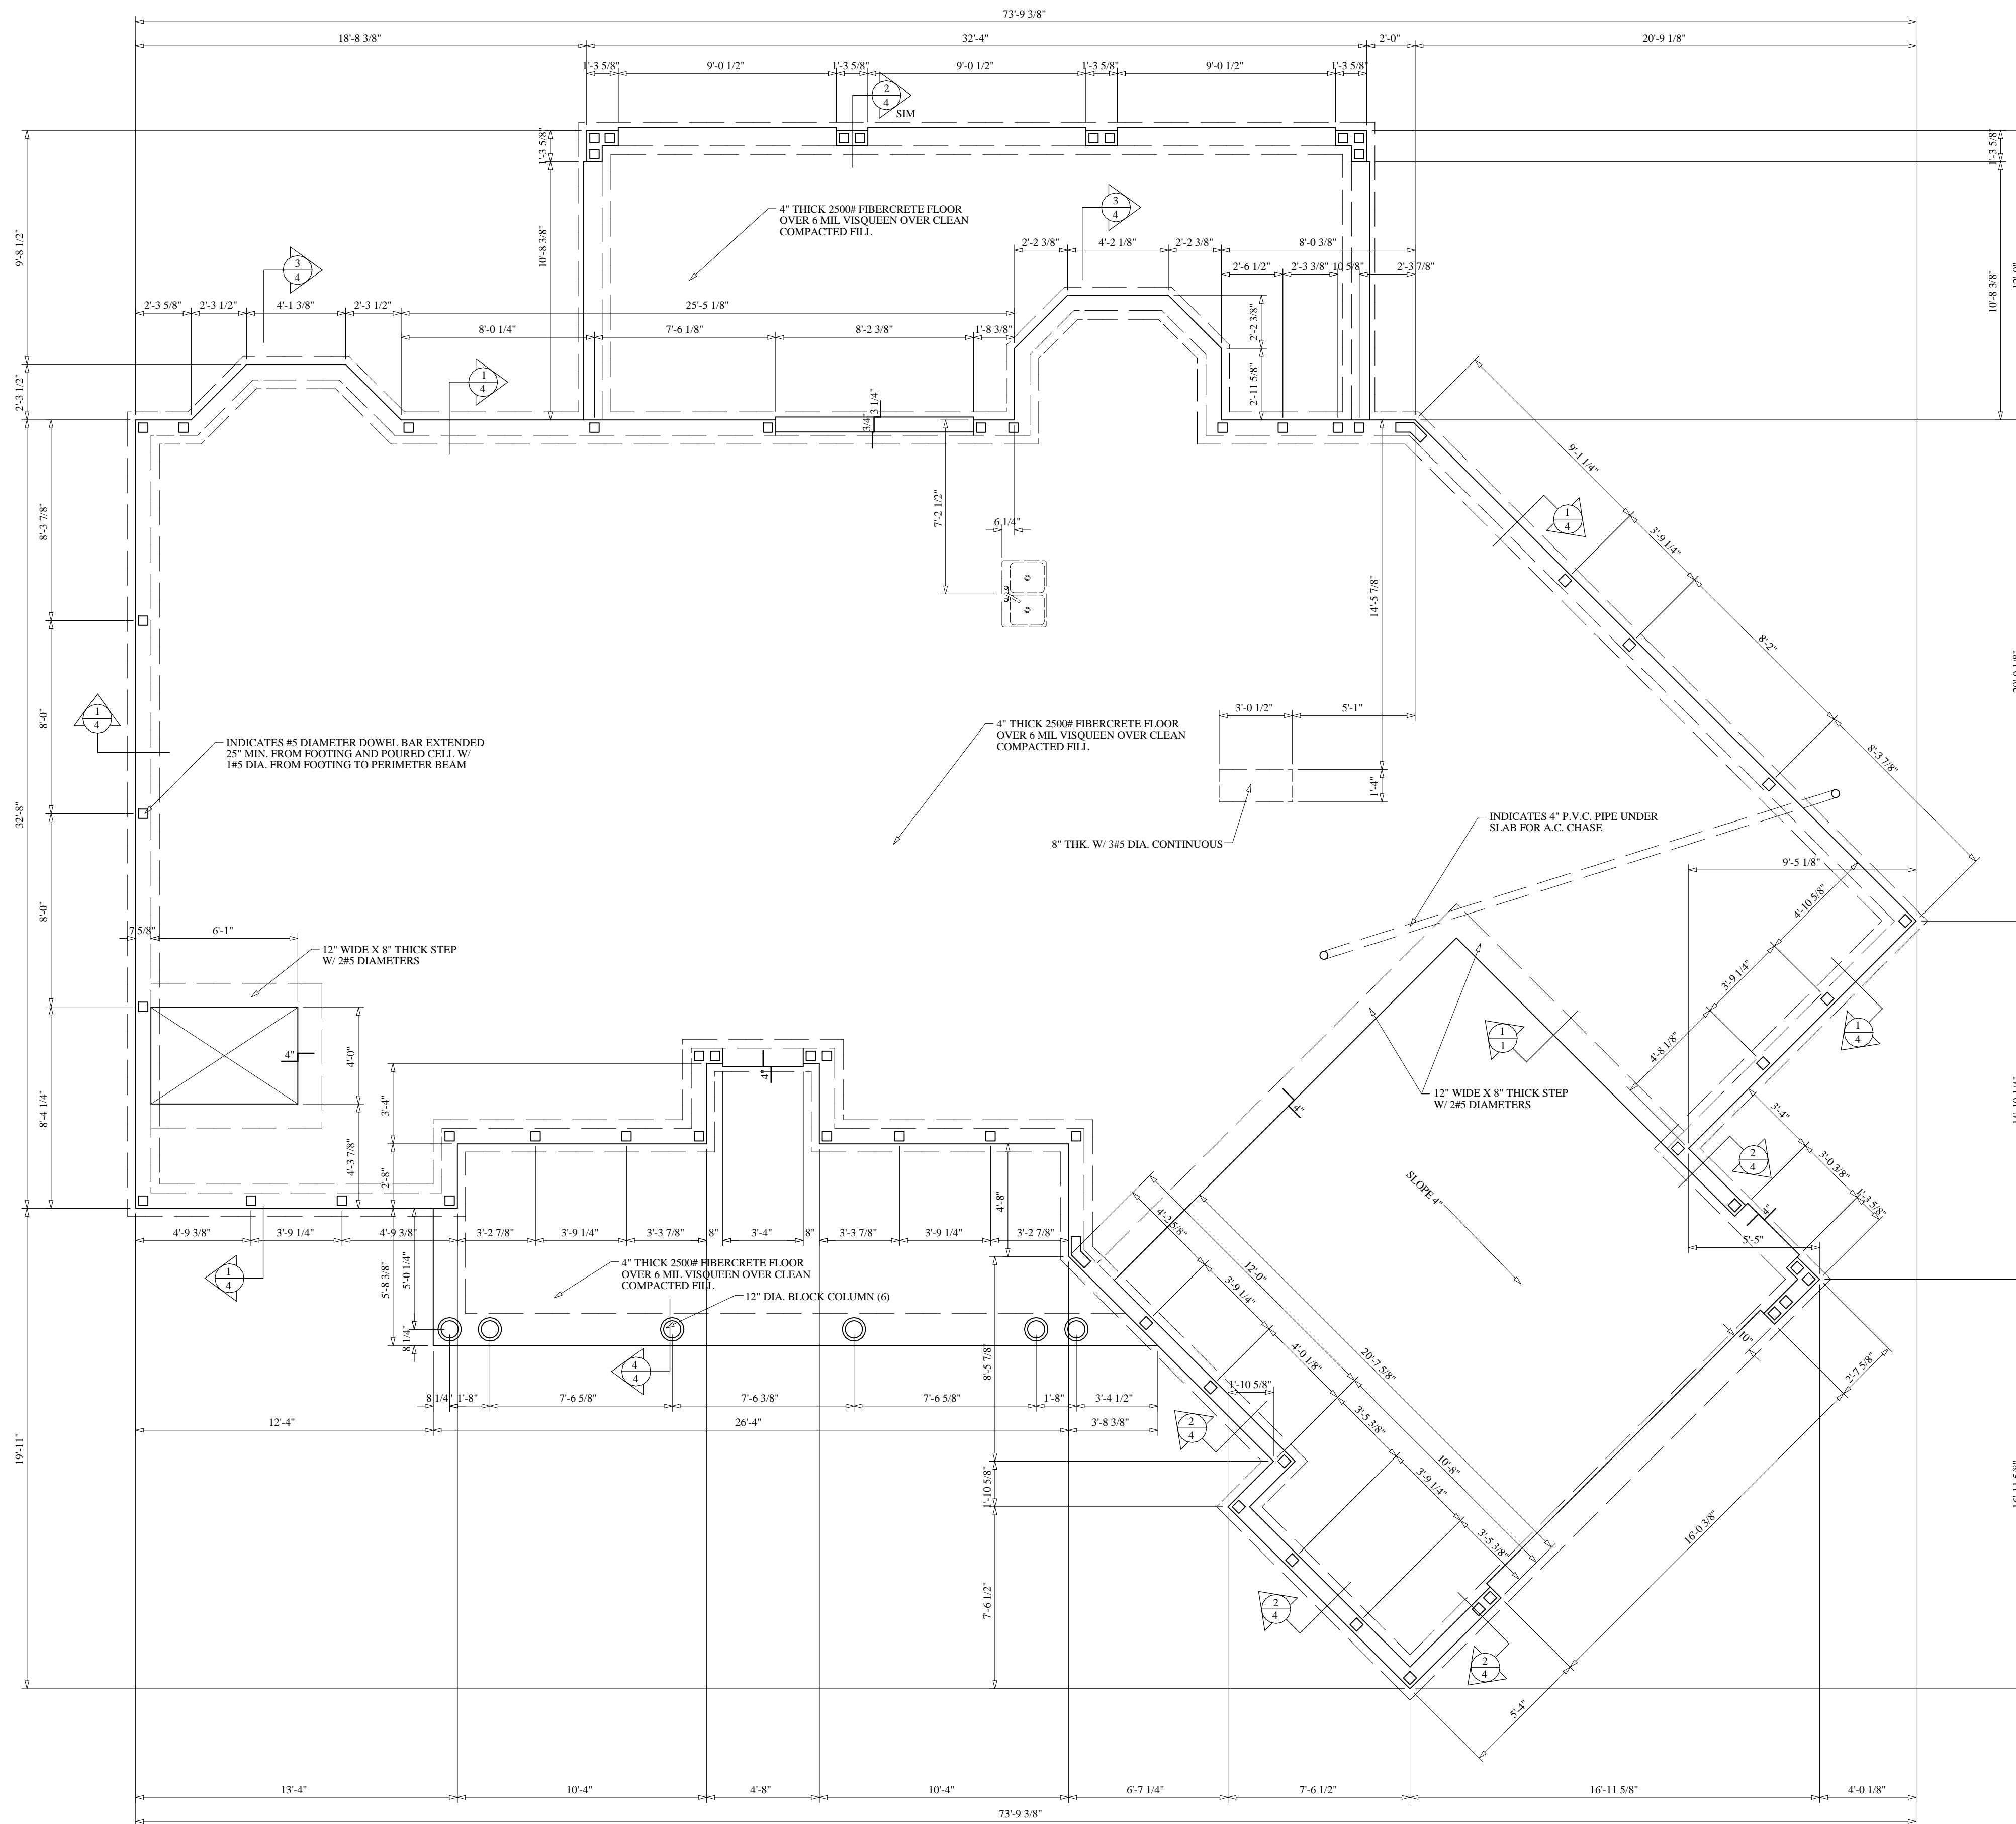

FOUNDATION PLAN
Scale 1/4" = 1'-0"

WRITTEN DIMENSIONS SHALL HAVE PRECEDENCE OVER SCALE DIMENSIONS. CONTRACTORS SHALL VERIFY AND BE RESPONSIBLE FOR DIMENSIONS AND CONDITIONS OF THE JOB.

MICHAEL THOMPSON, P.E.
5200 VINELAND ROAD SUITE 250
ORLANDO, FLORIDA 32811
(407) 529-3300
FLORIDA REGISTRATION # 47509

THIS STRUCTURE HAS BEEN DESIGNED TO MEET OR EXCEED THE 140 M.P.H. 3 SECOND WIND GUST LOAD REQUIREMENTS OF THE 2010 FLORIDA BUILDING CODE RESIDENTIAL.

Date: _____ PE # 47509

REVISIONS	

NEW CONCRETE BLOCK HOUSE FOR
KENT CUSTOM HOMES, INC.
OSCEOLA COUNTY, FLORIDA
JON HOKE, 2718 TROPICAL LAKE DR., KISSIMMEE, FL. 34741
PHONE 1-407-738-5873

DRAWN BY JON HOKE
CHECKED BY M.S.
DRAWING NUMBER 13-012-2
DATE 6/3/2013
SHEET 1
OF 6 SHEETS